

Make good to tarmac once ramp etc constructed.

Existing store with electric board etc to be retained.

New ceiling mounted electric heating panels to be installed in halls.

Main hall to be fully decorated throughout.

New floor finishes to be installed throughout.

New crafts storage racks.

Wall to be replaced and new doors with 180 degree fold back hinges to be installed.


New kitchen to be installed in existing space

New fully accessible WC to be installed. Where possible install flush shower tray as indicated.

New Wc to be formed thus. Allow for connections into existing waste in adjacent WC.

New full height studwork walls to be formed for stores.

Dims are approx only until full survey is complete.

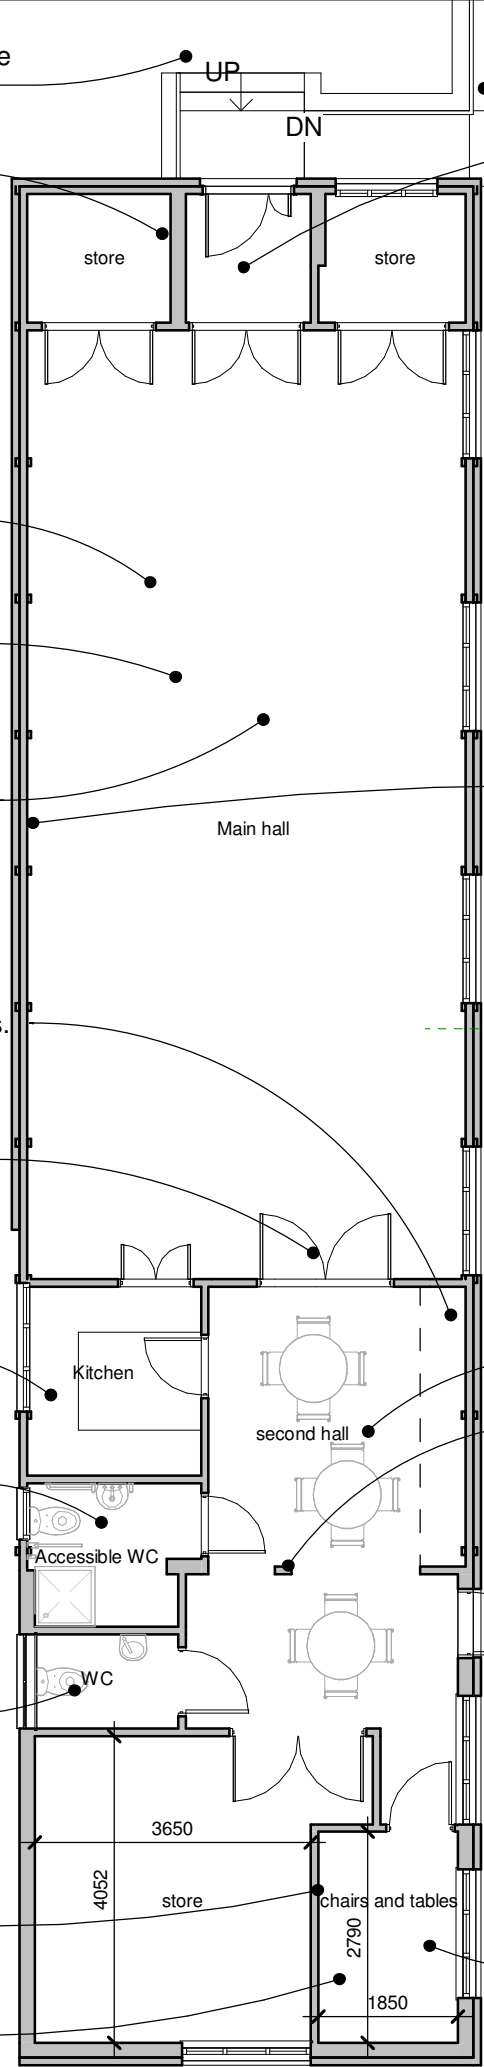


floor plan

New ramp and steps shown thus. Final levels to be agreed.


Lobby retained to help with heat retention.

Cloak store to have opening blocked up and new doors fitted. Room to be tidied and new hanging etc to be installed.

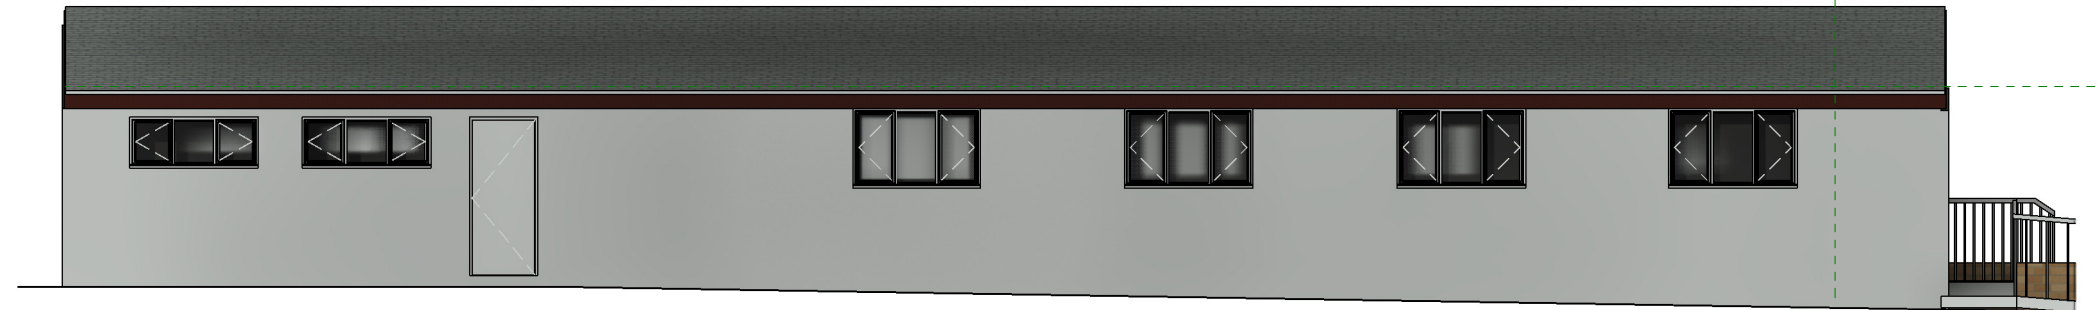

side elevation

Wall to be rendered as far as possible to allow for neighbours garage. Render work has been instructed with contractors.

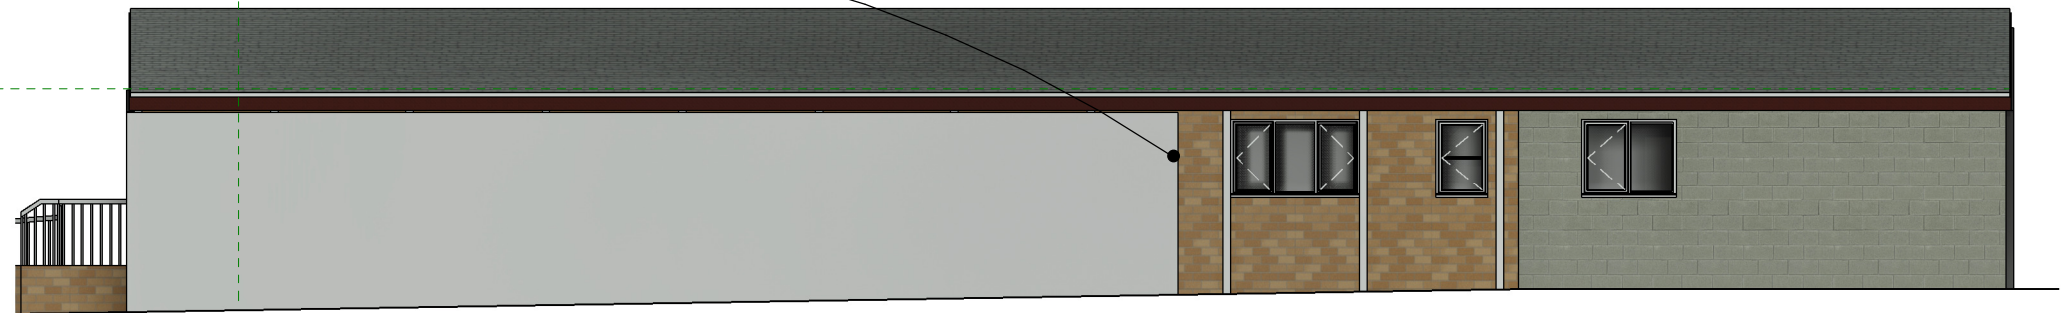


side elevation

Walls in this area to be removed and floor and ceiling made good.


Structural supports to old end wall to be retained.

Windows and doors recently replaced

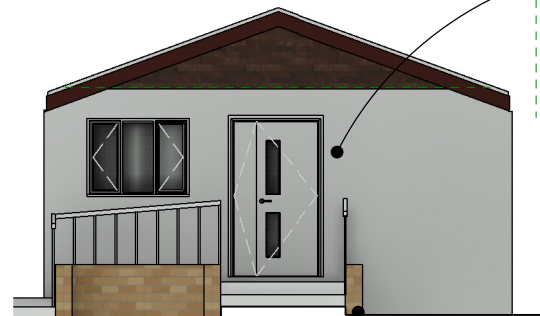

front elevation

Make good all surface finishes when works complete.

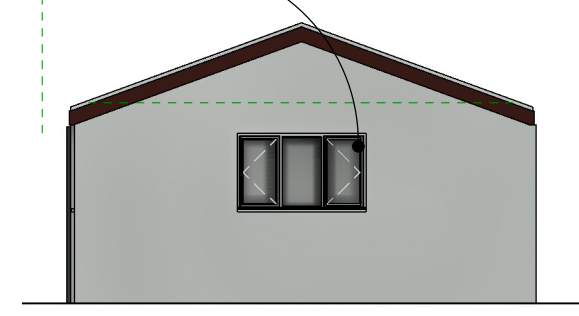

rear elevation

New ramp and steps shown thus. Final levels to be agreed.

N.B Drawing based on information supplied by client. Subject to check survey

**hayward**  
ARCHITECTS LTD

19 Station Road  
Hinckley  
Leicestershire  
LE10 1AW  
Tel: 01455 635 665  
Fax: 01455 618 971  
www.hayward-architects.co.uk

Client	<b>1st Market Bosworth Scouts</b>		
Project	Proposed Alterations Southfield Way Market Bosworth		
Drawing	As Proposed		
Scale	1:100	Sheet	A3
Date	Oct 21	Author	LJW
Job No.	21/121	Drawing No.	02A
Drawing Status	PLANNING		

THE COPYRIGHT OF THIS DRAWING IS VESTED IN HAYWARD ARCHITECTS LTD.  
REPRODUCTION IN ANY FORM, EITHER IN WHOLE OR IN PART IS FORBIDDEN  
WITHOUT THE PRIOR WRITTEN PERMISSION  
OF THE COPYRIGHT HOLDER. DO NOT SCALE FROM DRAWING AND ONLY  
FIGURED DIMENSIONS ARE TO BE USED